



Plan

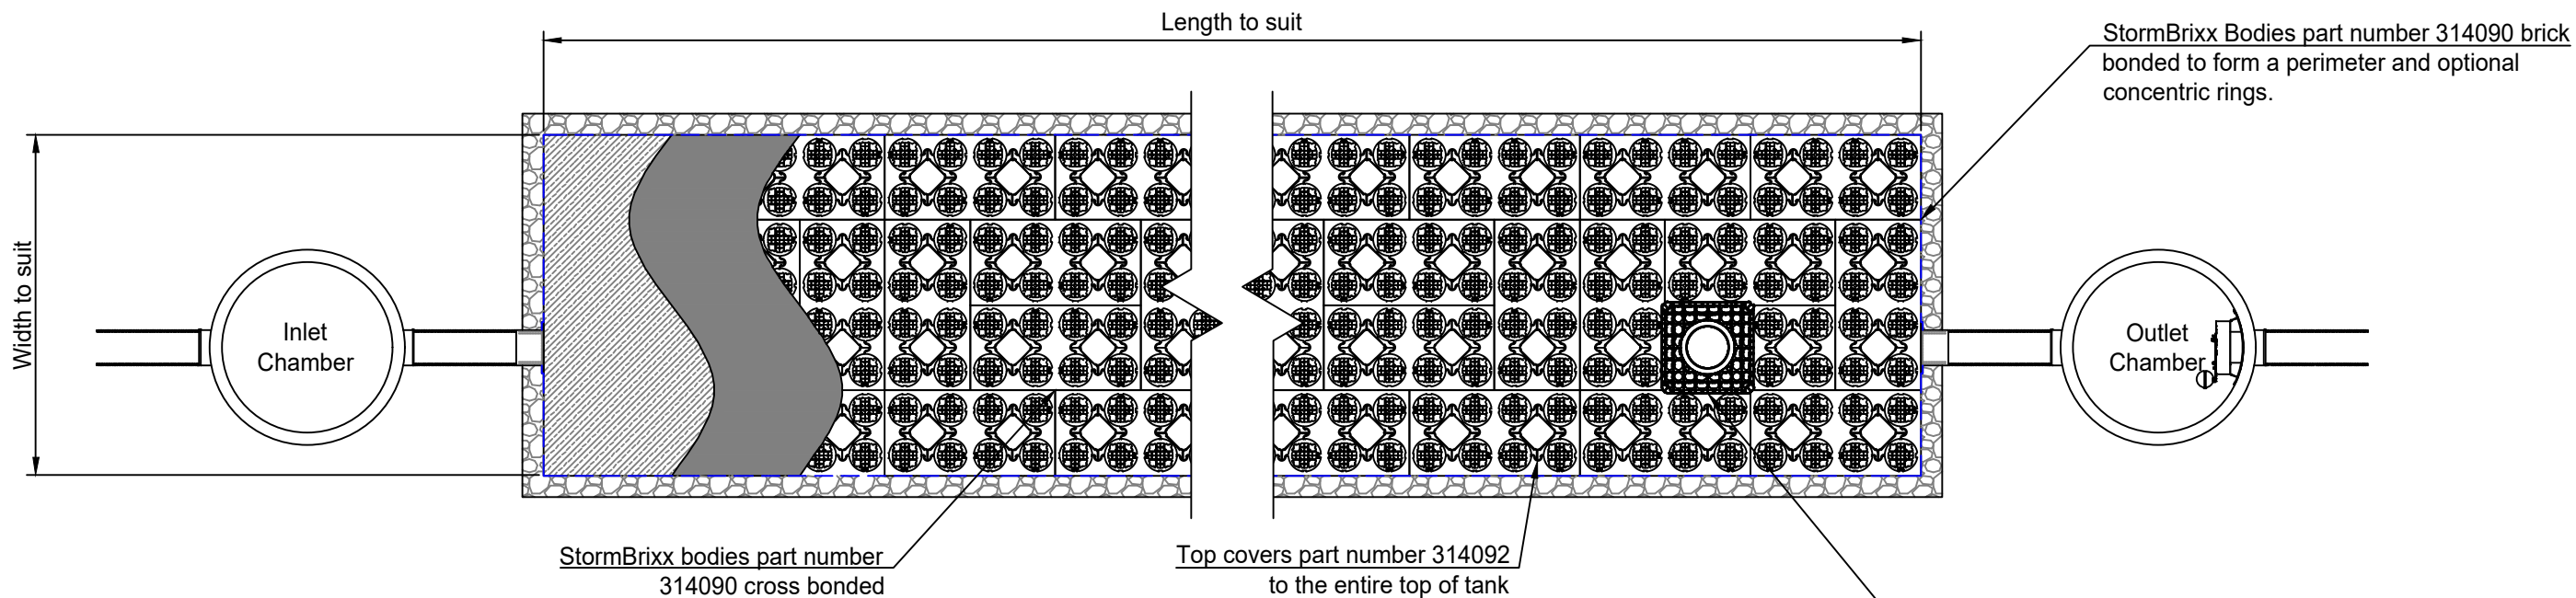

Elevation

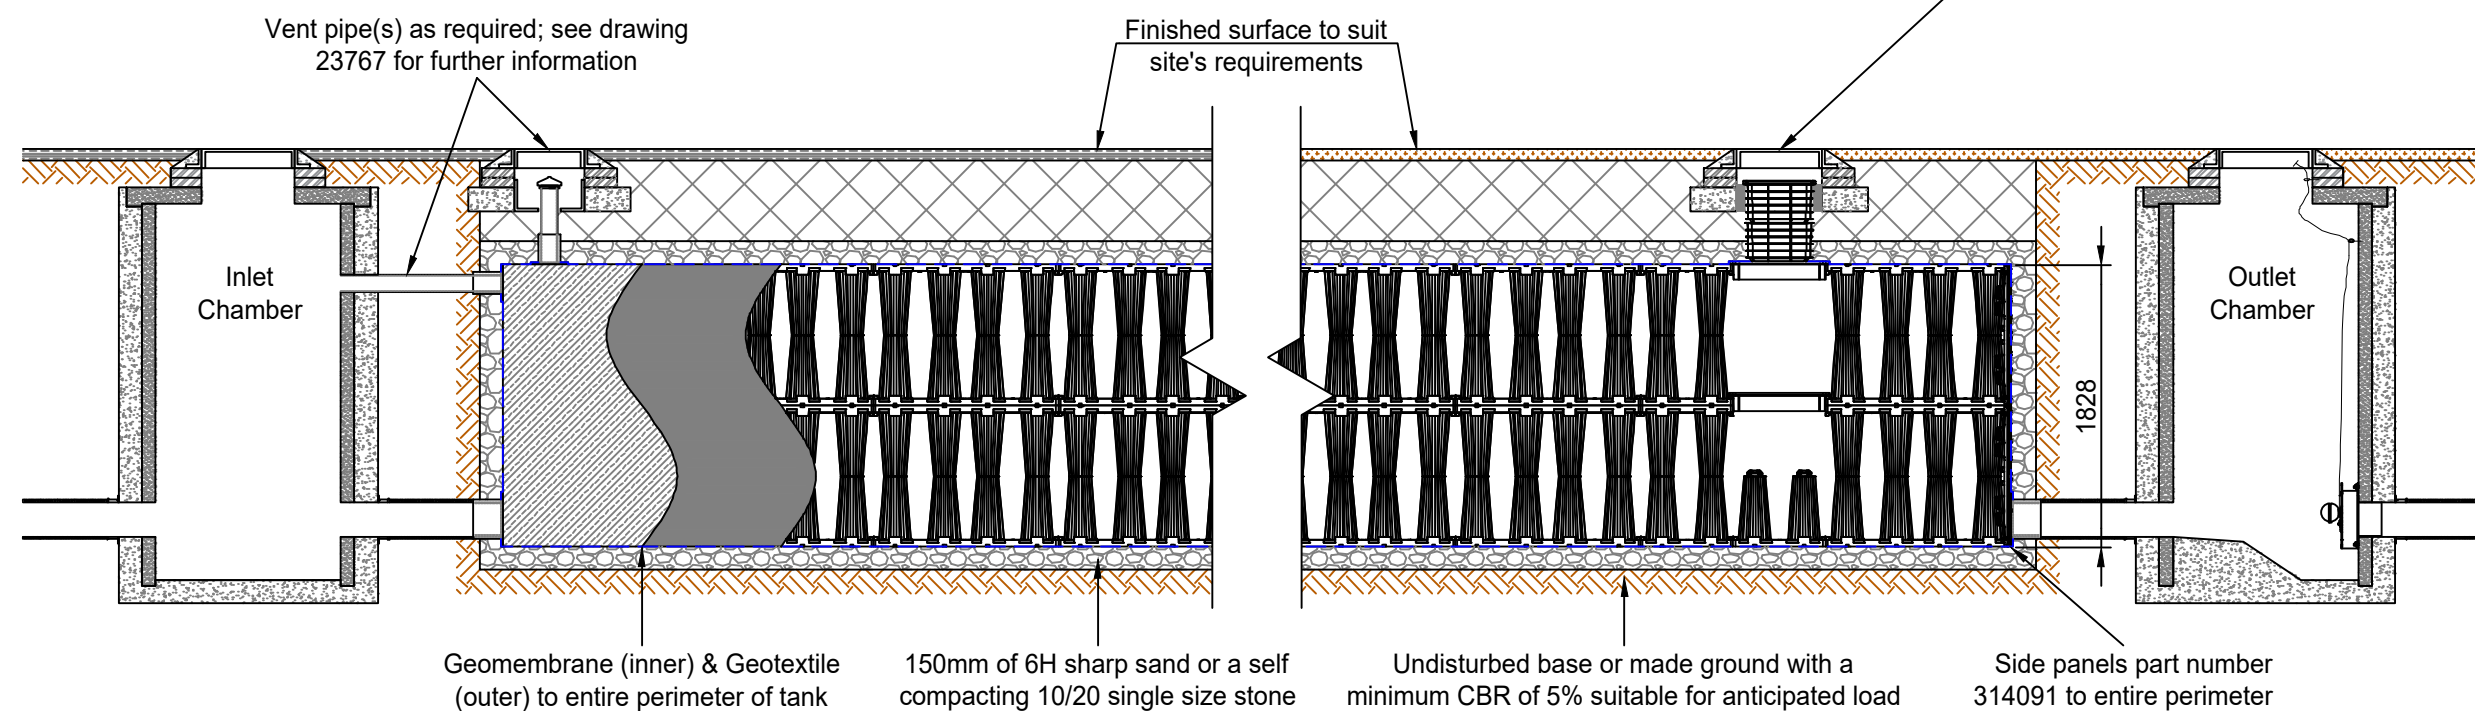

Minimum cover depths⁽¹⁾ over the top of ACO StormBrixx SD


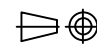
Location	Minimum cover depth (m) ⁽²⁾
Non-Trafficked areas i.e landscaping	Please consult ACO
Car parks, vehicles up to 2500kg gross mass	Please consult ACO
Car parks, occasional vehicles greater than 2500kg ⁽⁴⁾ mass	Please consult ACO
Occasional HGV traffic up to 44000kg GVW (HA loading)	Please consult ACO

(1) Assumed 27° load distribution angle through fill material and overlaying surface asphalt or block paving

(2) Please check minimum frost check cover depths for geographical location

(3) Minimum cover depth to avoid accidental damage from gardening/landscaping work

(4) Occasional trafficking by refuse collection or similar vehicles (typically one per week)

A	25/10/17	Initial Issue	P.J
Version	Date	Description	Name
 ACO Technologies plc ACO Business Park Hitchin Road Shefford Bedfordshire SG17 5TE, UK Tel: 01462 816666 www.aco.co.uk		Drawing Number: 23764	Revision: A
		Title: ACO StormBrixx SD Attenuation 2 Layer Tank Installation Detail Drawing	
Created by: P.J	Released by: L.D	Projection: ISO-A 	Units: mm
Created at: 25/10/17	Released at: 25/10/17	Information contained in this drawing is copyright property of ACO Technologies plc. Any reproduction in part or whole without written permission of ACO Technologies plc is prohibited	
Replacement for: -	Replaced by: -	Format: A3	Scale: 1 : 50
		Sheet: 1 of 1	